


# JUDI DENCH REHEARSAL ROOM 5TH FLOOR

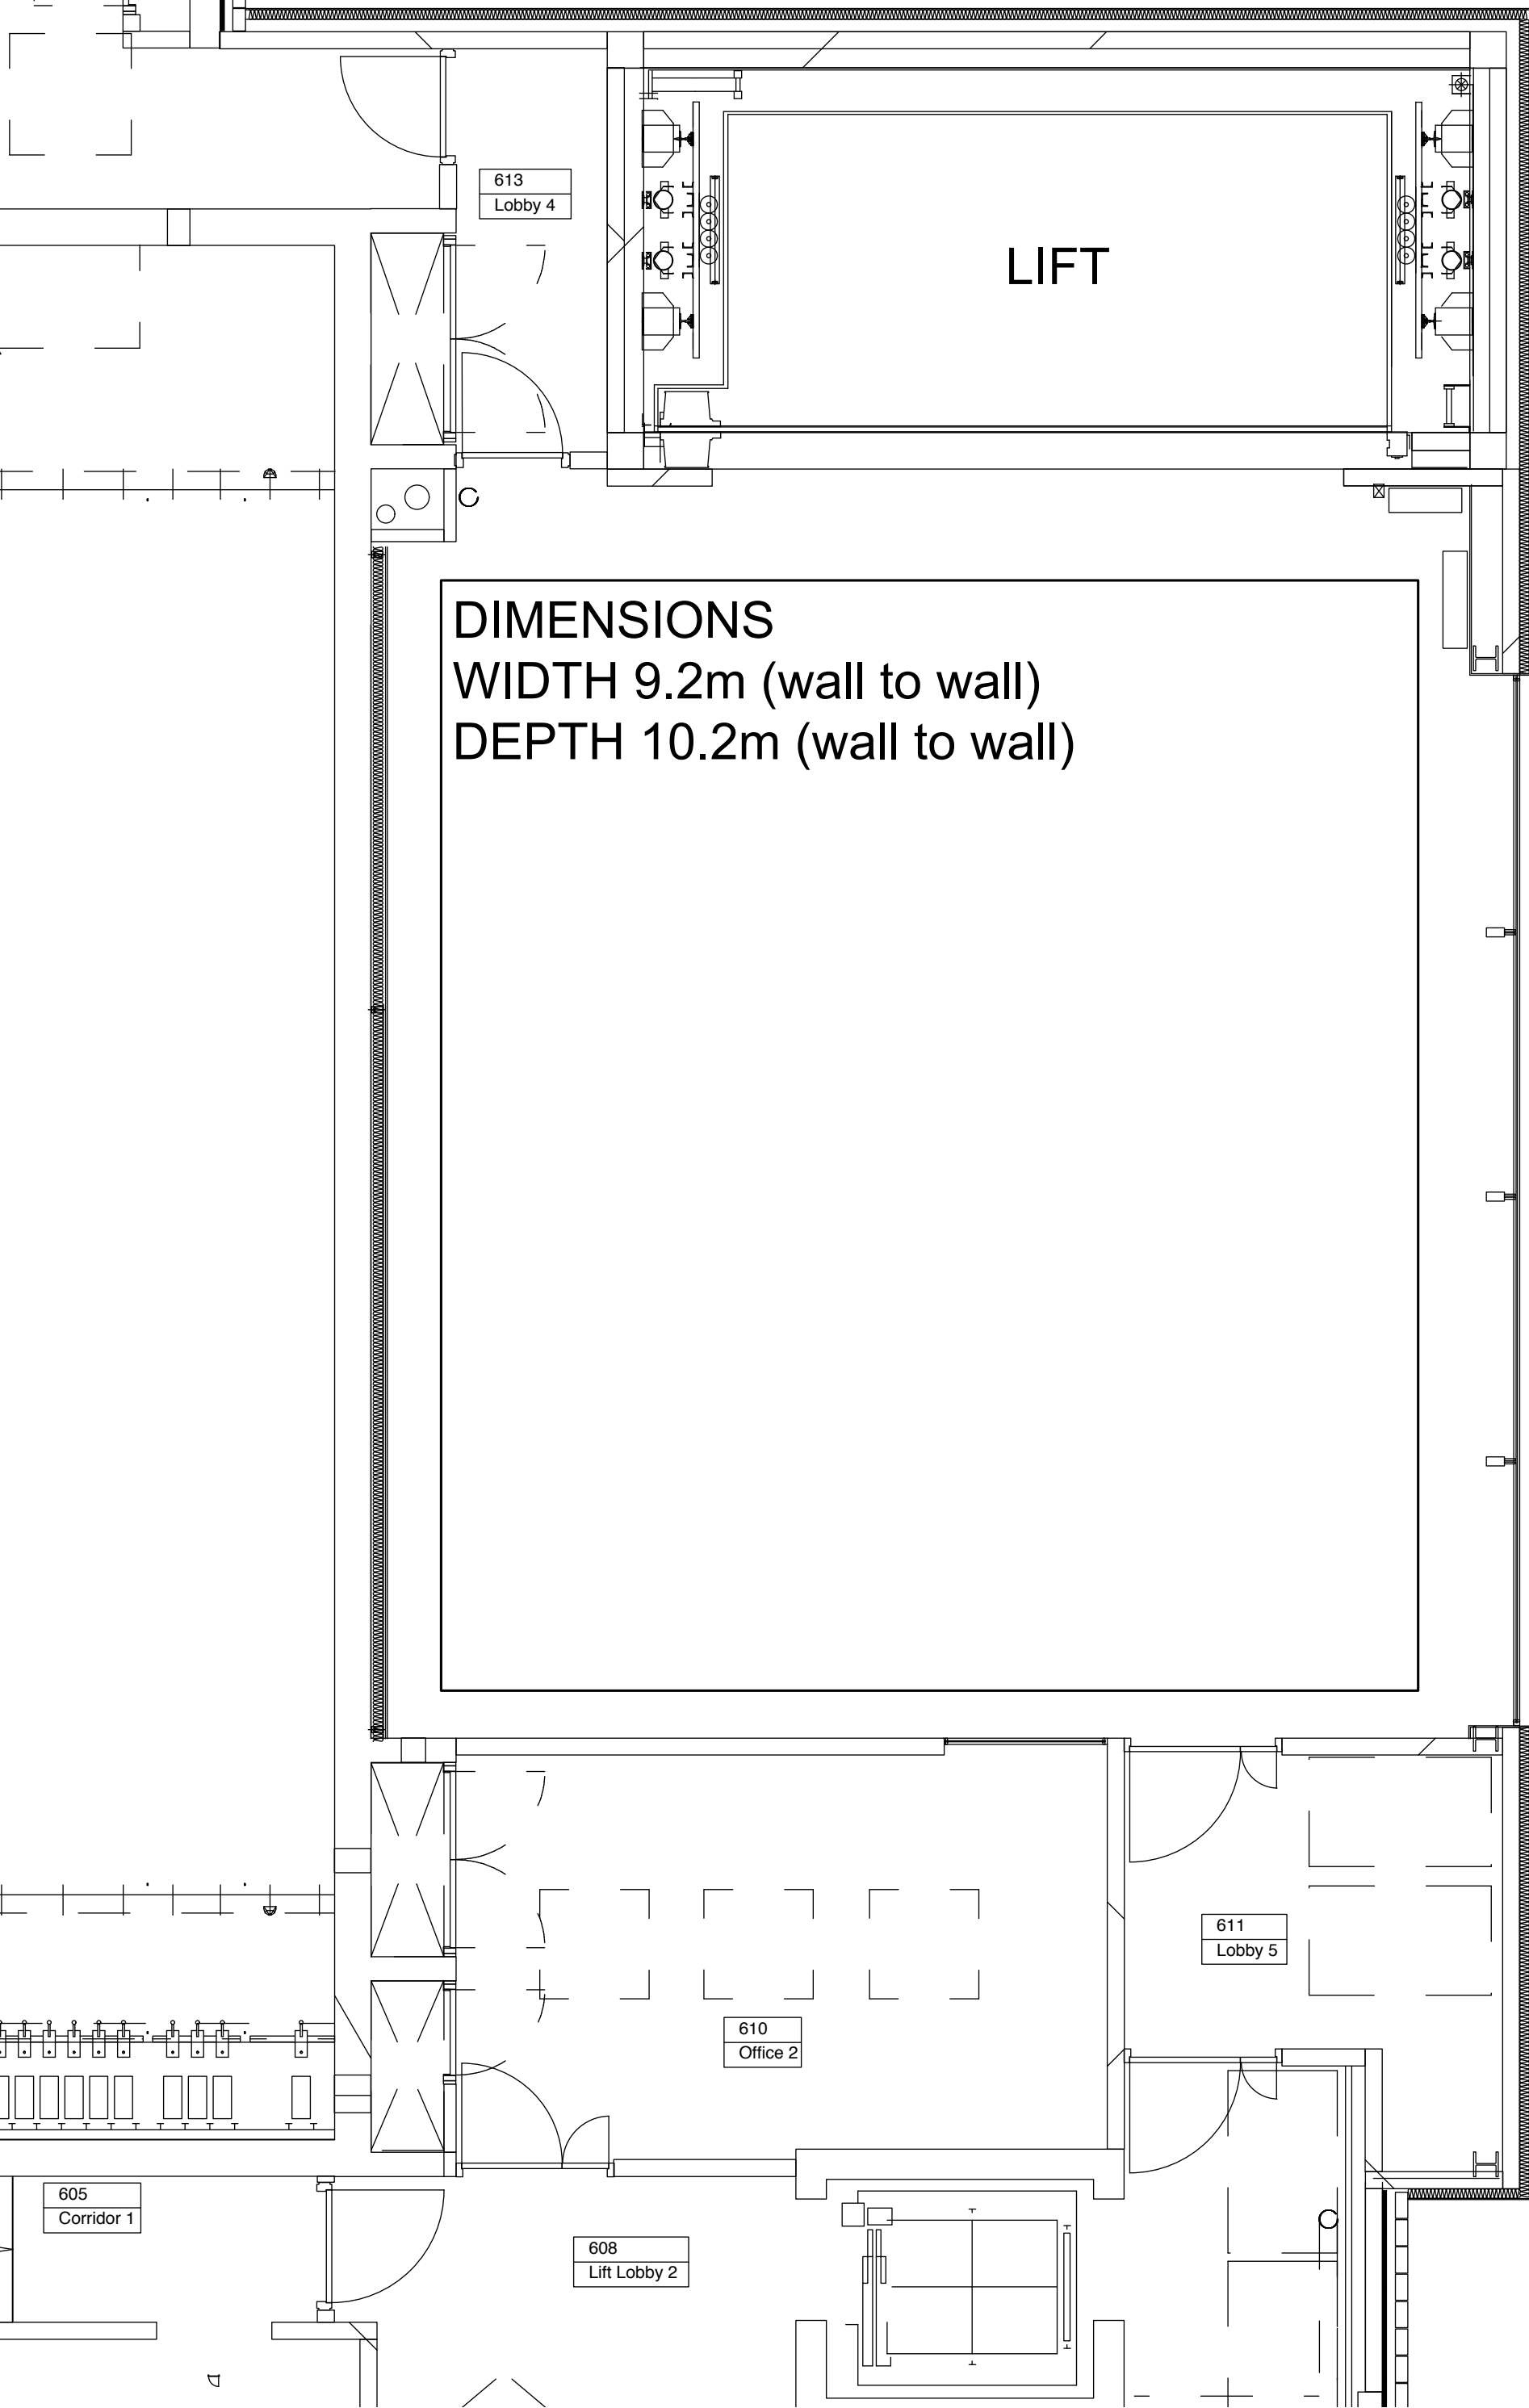

**DIMENSIONS**  
WIDTH 9.2m (wall to wall)  
DEPTH 10.2m (wall to wall)

613  
Lobby 4

LIFT

611  
Lobby 5

610  
Office 2

608  
Lift Lobby 2

605  
Corridor 1